



1 WEST ELEVATION
 A201 SCALE : 1/8" = 1'-0"

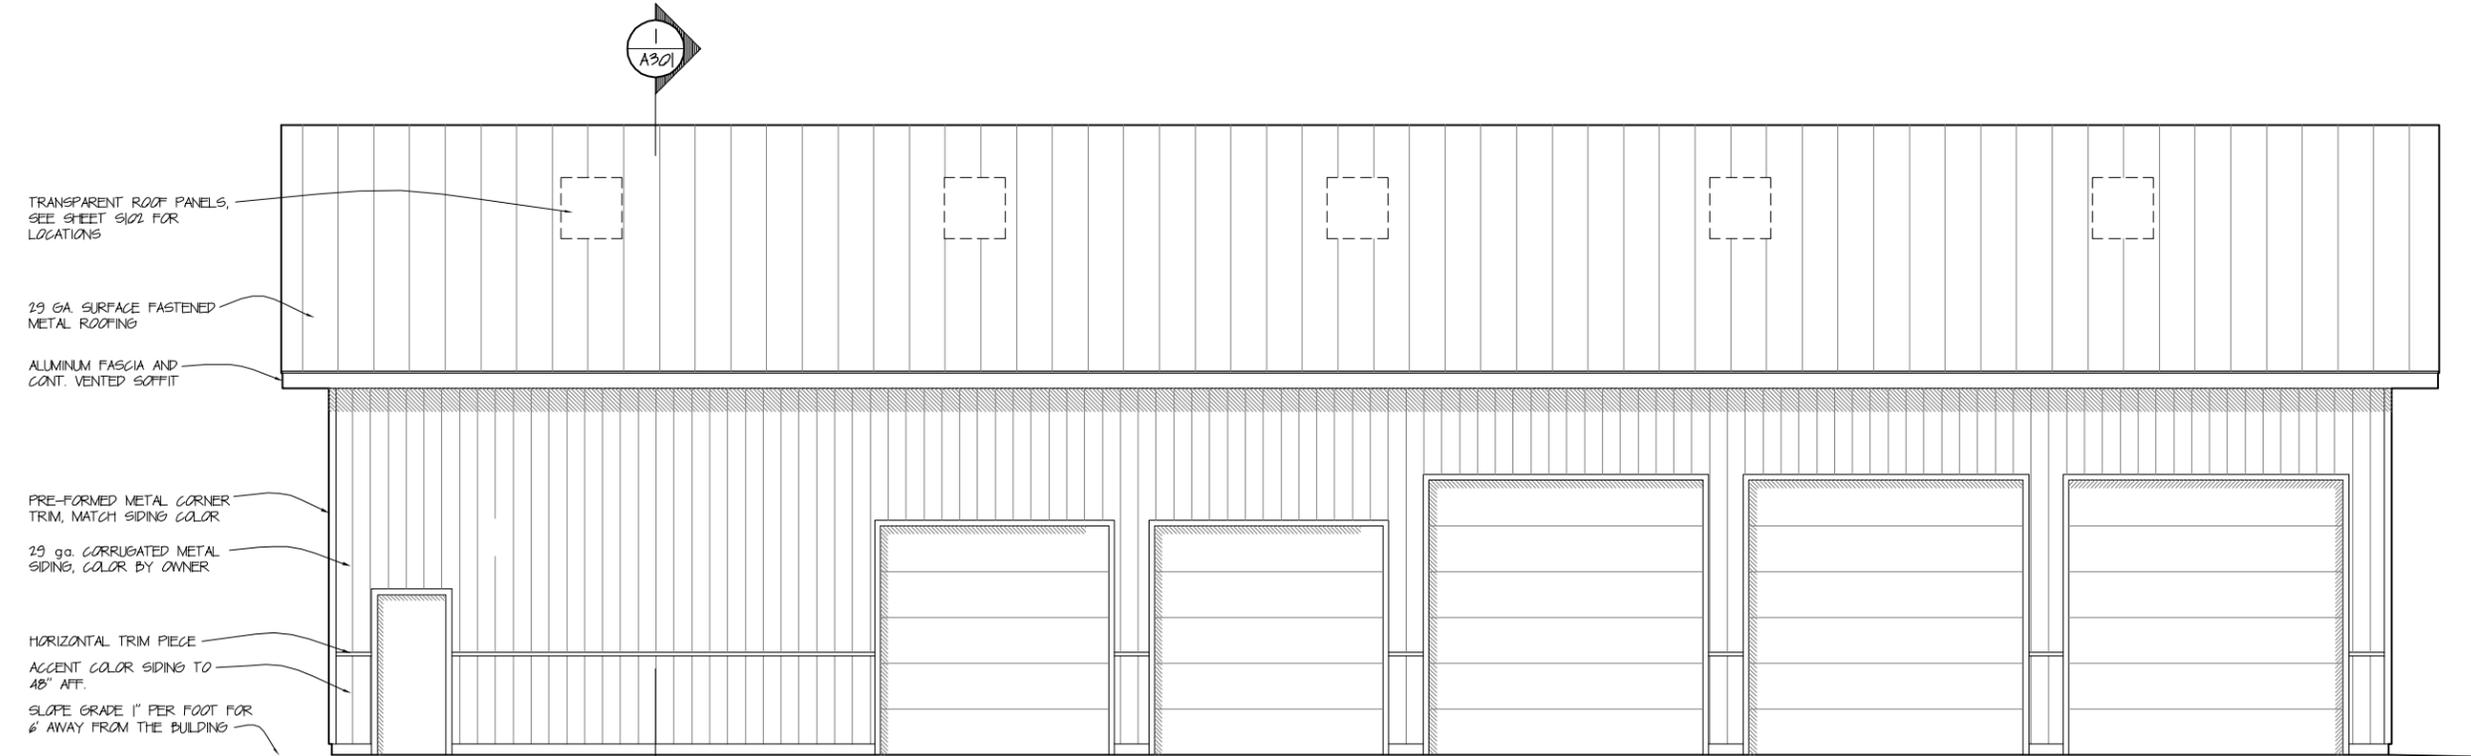

2 NORTH ELEVATION
 A201 SCALE : 1/8" = 1'-0"

 