

2"x6" SFF PURLINS, 24" ON CENTER

26 ga CORRUGATED METAL ROOFING, COLOR BY OWNER. FASTEN SIDING TO GIRTS WITH 1 1/2" SELF TAP SCREWS, 12" ON CENTER AT ALL FRAMING LOCATIONS.

4/12 PRE-ENGINEERED ROOF TRUSSES, SEE SHEET S102 FOR LOCATIONS

PRE-FORMED METAL FASCIA AND CONT. VENTED SOFFIT

3/8" THROUGH BOLTS AT COL TO TRUSS CONNECTION, 4 BOLTS AT EACH COL.

TRIPLE 2"x8" POST AT TRUSS BEARING, PROVIDE GAP AT CENTER 2"x6" FOR TRUSS SEAT.

29 ga CORRUGATED METAL SIDING, COLOR BY OWNER. FASTEN SIDING TO GIRTS WITH 1 1/2" SELF TAP SCREWS, 12" ON CENTER AT ALL FRAMING LOCATIONS.

2"x6" SFF LADDER FRAMING, 24" OC VERTICALLY

HORIZONTAL TRIM PIECE TO SEPERATE SIDING PIECES

3/8"x6" ANCHOR BOLTS, INSTALL 1 EACH SIDE OF POST

PRESSURE TREATED 2"x8" BOTTOM PLATE


BOTTOM WALL TRIM PIECE

12'-0" CONCRETE SLAB, SLOPE 1/2" PER FOOT AWAY FROM THE BUILDING


1 1/2" EXTRUDED POLYSTYRENE PERIMETER INSULATION ON COMPACTED SAND FILL

2 #5 RE-BAR CONTINUOUS AT GRADE BEAM.

2 WALL SECTION  
A301 SCALE : 1/2" = 1'-0"

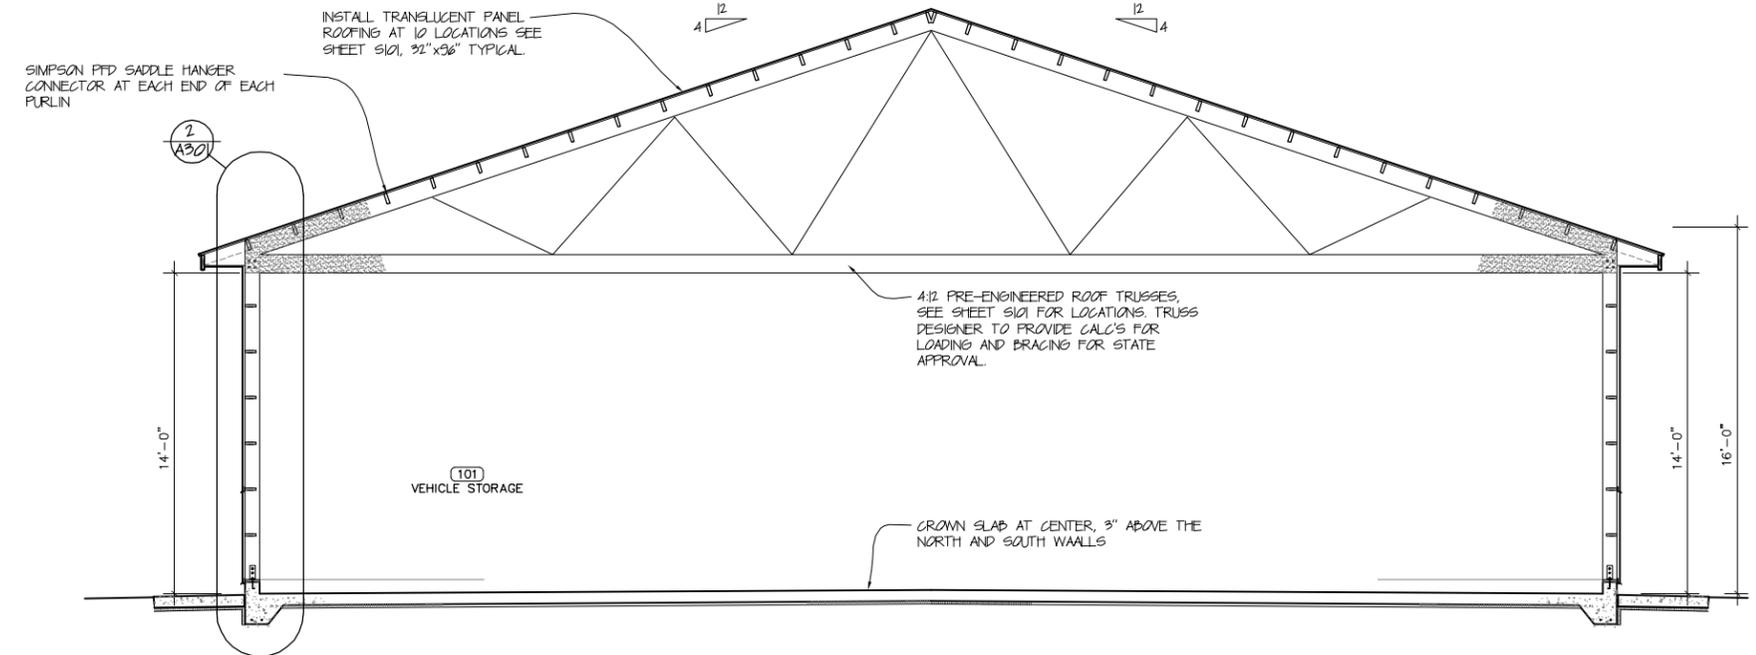

1 BUILDING SECTION AT EAST PORTION  
A301 SCALE : 1/8" = 1'-0"

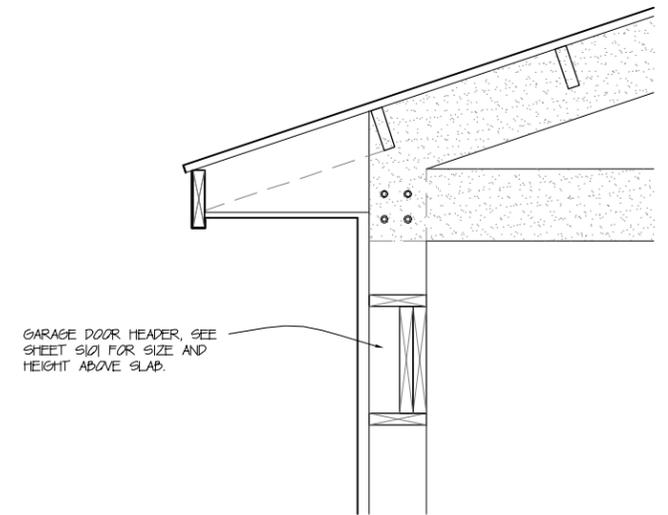

3 HEADER DETAIL  
A301 SCALE : 1/2" = 1'-0"

BUILDING & WALL SECTIONS

VEHICLE STORAGE BUILDING FOR  
WOOD COUNTY PARK & FORESTRY DEPT.  
400 MARKET STREET  
WISCONSIN RAPIDS, WI 54494

REVISIONS

Schem Des.	1/28/16
Rev 1 Appr	3/5/16
Planning	4/5/16
DATE	
Jan. 28, 2016	
PROJECT NO.	16 001