


WOOD COUNTY PARKS & FORESTRY WHITE BEACH RETAINING WALL

2/7/18

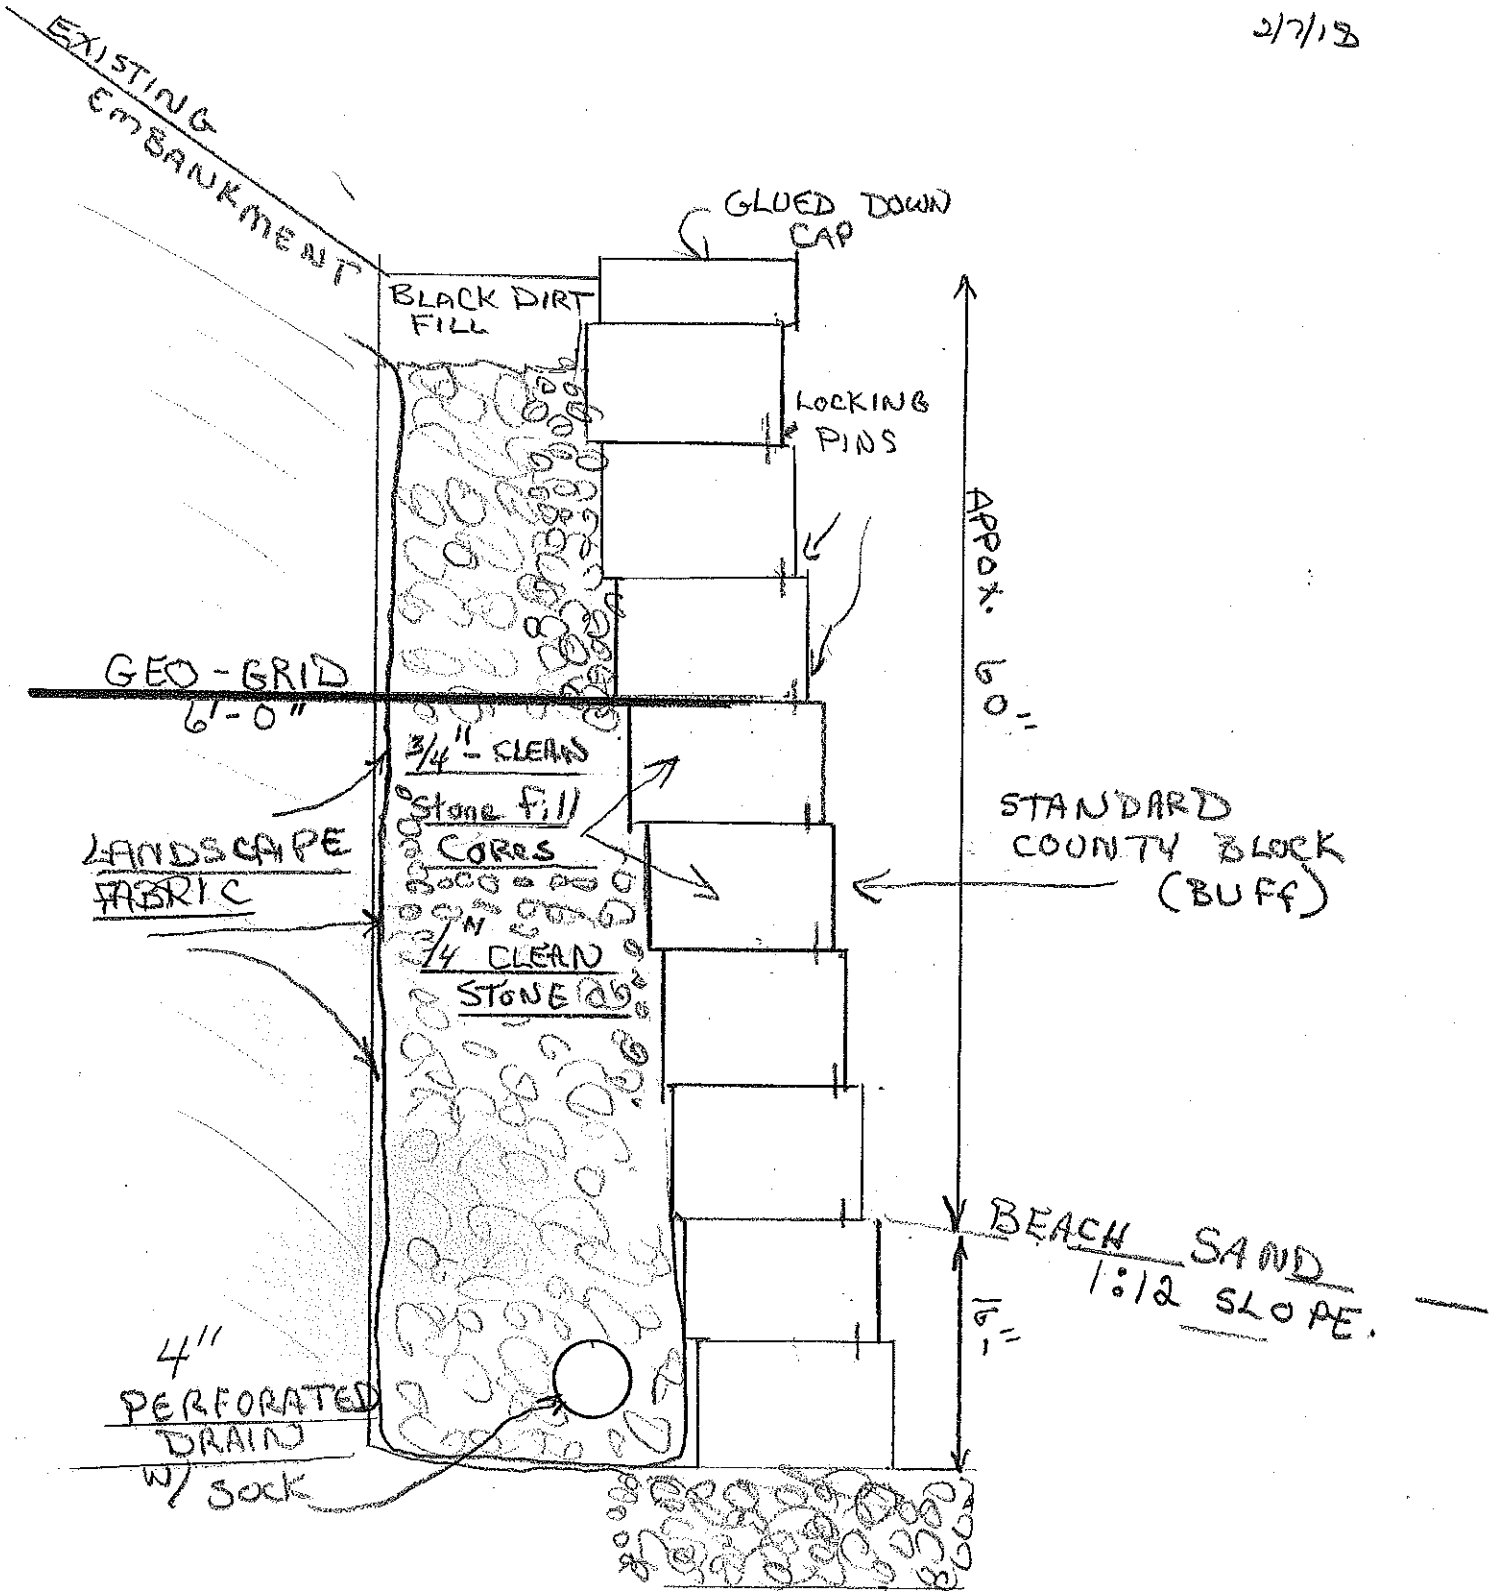

CROSS SECTION OF TALLEST WALL
Scale 1" = 1'